

MARION COUNTY SURVEYOR'S OFFICE



SECTION CORNER RECORD

DEBRA S. JENKINS
MARION COUNTY SURVEYOR

SEC. 11 TWN. 14_N RNG. 2_E

BRYAN F. CATLIN, PLS
TECHNICAL SUPERVISOR

Date: 1-25-10
Party Chief: Wilcoxen
Crew: Finney
Type of Marker: Harrison
Method of Establishment: County: 6-8-1995
IN S.P.C. E Zone, NAD 83 (1986)
Name: 14021105
N: 490 994.470 6(m)
E: 47 479.194 1(m)

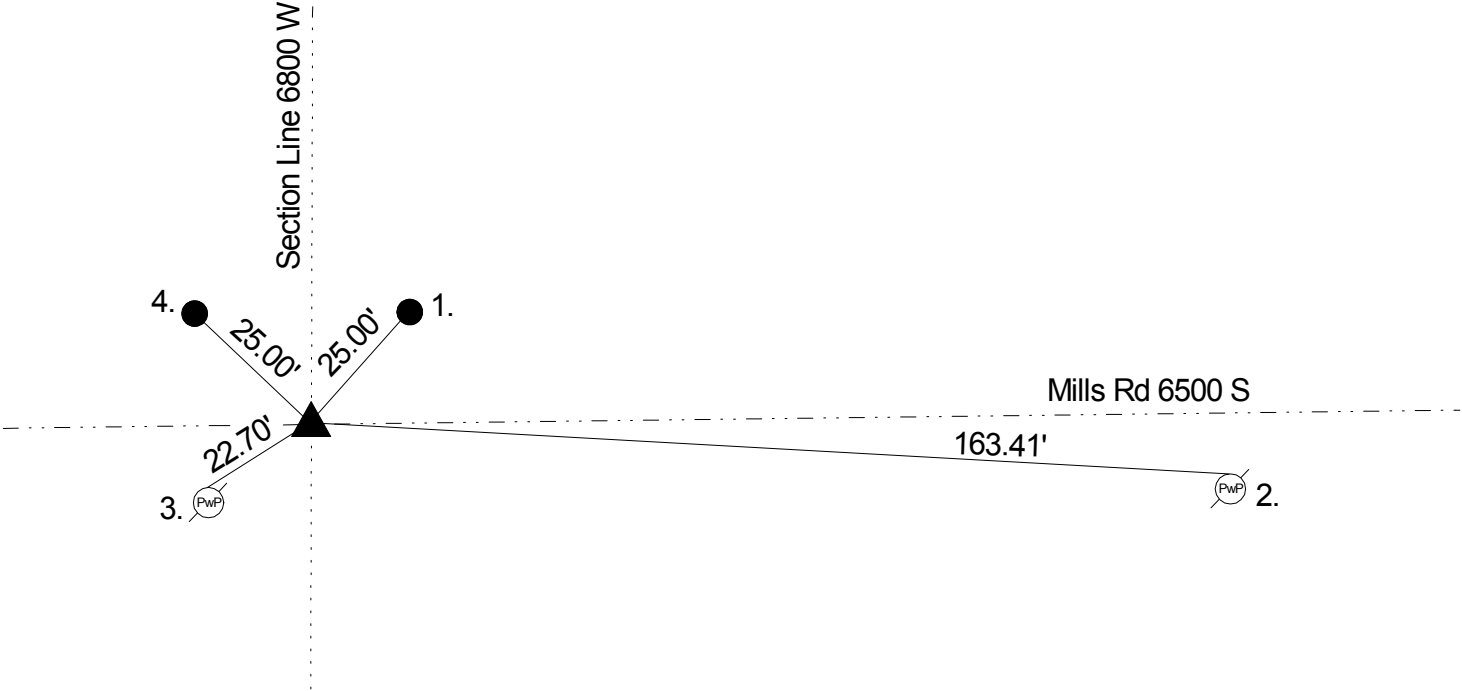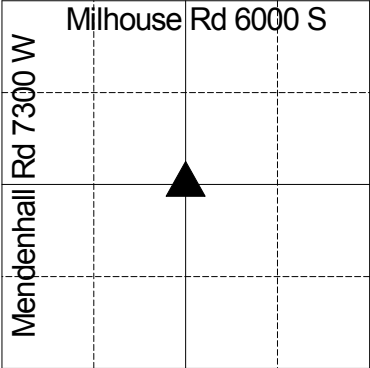

Gioscio on 11/21/1949 called a found stone. McLand on 5/3/72 called an iron pin 4" down. Hylden on 11/4/74 called a PK nail. Wilcoxen on 7/9/85 called a PK nail. Whiteside on 2/3/92 called a PK nail. Corner excavated in spring of 1995 and a Harrison monument was set and later determined to be set in wrong position. Corner was excavated by Wilcoxen on 6/8/95 and a 1" square steel pin 12" long was found 8" down (225' east of prior Harrison). A small stone was found 12" down 1.15" S and 0.23" E of steel pin. A #205 cast iron Harrison monument was set as per traversing to the E,W,N & S of this corner. Corner excavated on 7/16/1997 by Kiste and the existing Harrison was raised to the surface per resurfacing project. Kiste on 9/28/2000 called a Harrison. Kiste on 10/4/05 called a Harrison. Wilcoxen on 1/25/10 called a Harrison.

REF.	DISTANCE	DESCRIPTION
1.	25.00'	Rebar 3" down on edge of pavement
2.	163.41'	Mag nail w/brass washer N PwP #84-743 8" up
3.	22.70'	PK nail N PwP #63-742 6" up
4.	25.00'	MCSO capped rebar 3" down on edge of pavement

THIS CORNER POSITION
REPRESENTS A "TITLE" CORNER
AND MAY NOT NECESSARILY
REPRESENT THE POSITION BASED
ON RECORD CORNERS.